
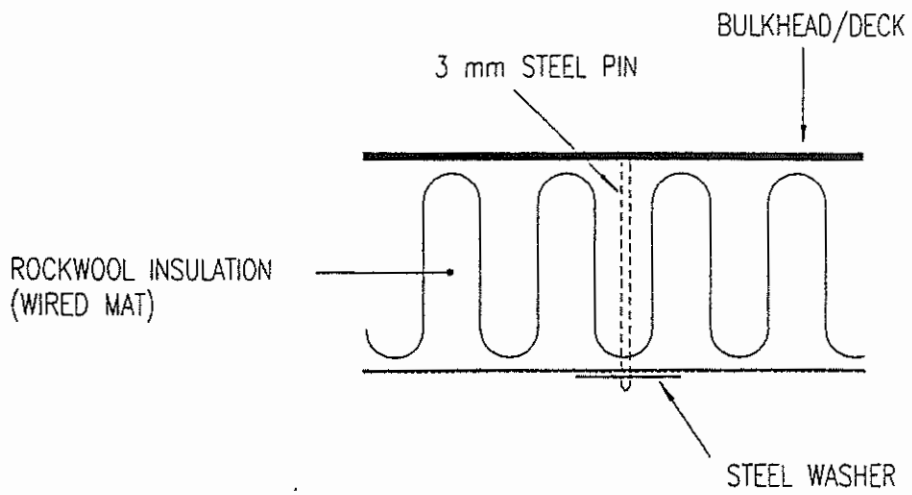


32 N 002 10 B
 II 2.3 3 4
 1978-11-05

DATE: 20.10.98	CONSTR: TAL	APPROVED: T.W.T	A/S Rockwool P.O.Box 4215 Torshov N-0401 OSLO Phone : + 47 22 02 40 00 Fax : + 47 22 15 91 78 : + 47 22 18 25 80
SCALE: NTS	CORRESPONDING DRAW. NO.: RW-FP-M008		
TITLE: A-60 RATED DECK Rockwool Firebatt 110/ Rockwool Firemat 100			DRAWING NO.: RW-FP-M047
			REV. 01

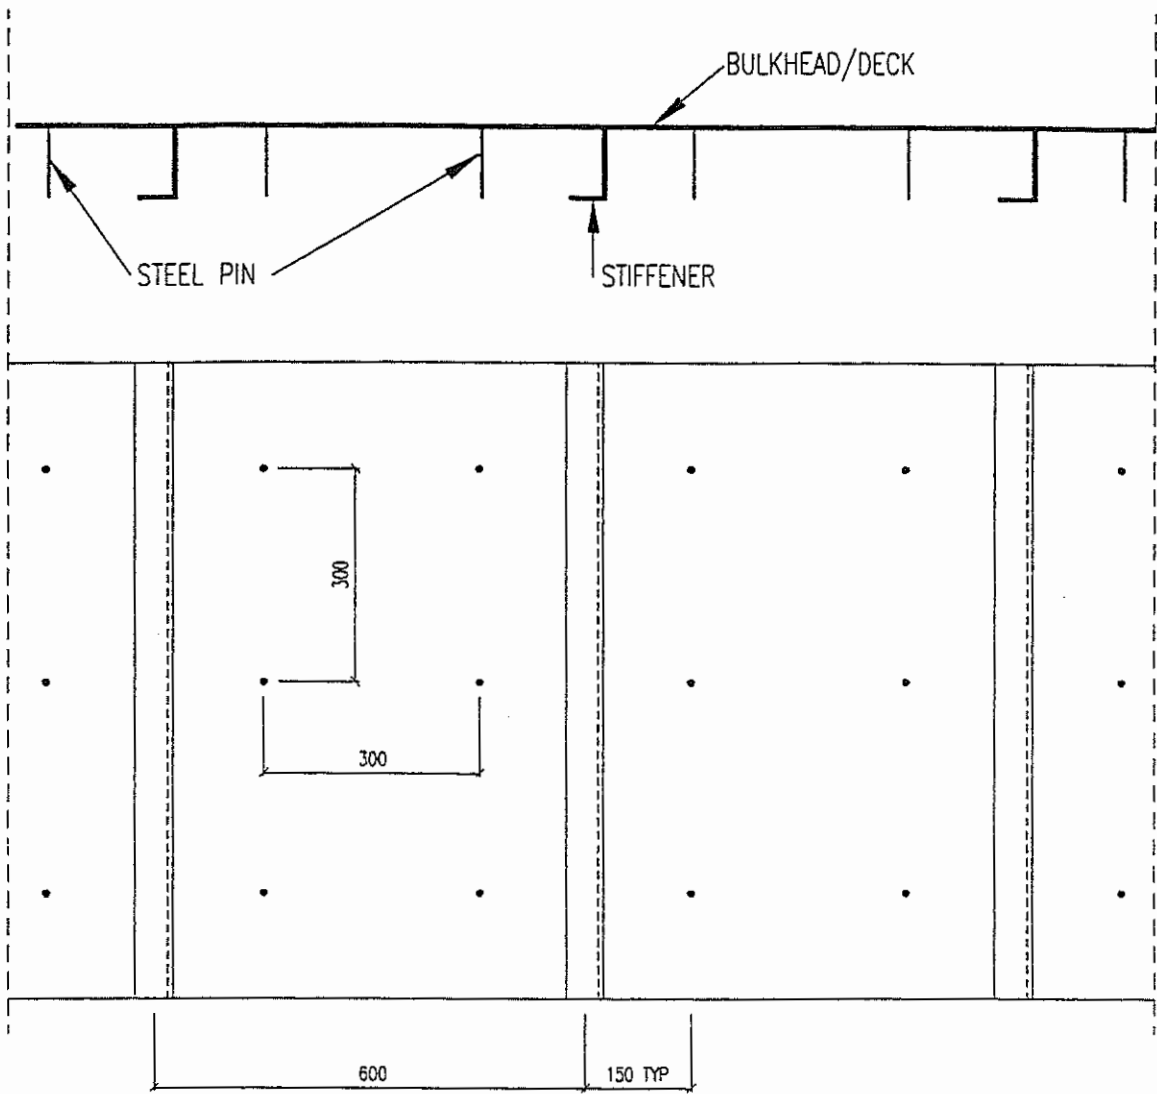

DATE: 16.04.97	CONSTR.: J.S.	APPROVED: T.W.T	A/S Rockwool P.O.Box 4215 Torshov N-0401 OSLO Phone : + 47 22 02 40 00 Fax : + 47 22 15 91 78 : + 47 22 18 25 80
SCALE: NTS	CORRESPONDING DRW. NO.:		
TITLE: A- CLASS RATED DIVISIONS (Rockwool Wired Mats) METHODS OF FASTENING			DRAWING NO.: RW-FP-M008
			REV. 02